

KAHN & BAYER
48 Purnell Place
MANCHESTER, CT 06040
(860) 646-4440

JOB MANCHESTER HIGH SCHOOL
SHEET NO. 1 OF 2
CALCULATED BY _____ DATE 3-9-18
CHECKED BY _____ DATE 4-4-18
SCALE STAIRWAY 4-6-18


VERIFY ALL DIMENSIONS

TREAD - BAR GRATING

GW $\frac{3}{4} \times \frac{3}{16}$ OR EQUAL

20 RISERS @ $7' = 140'' \pm$


19 TREADS @ $11' = 209''$

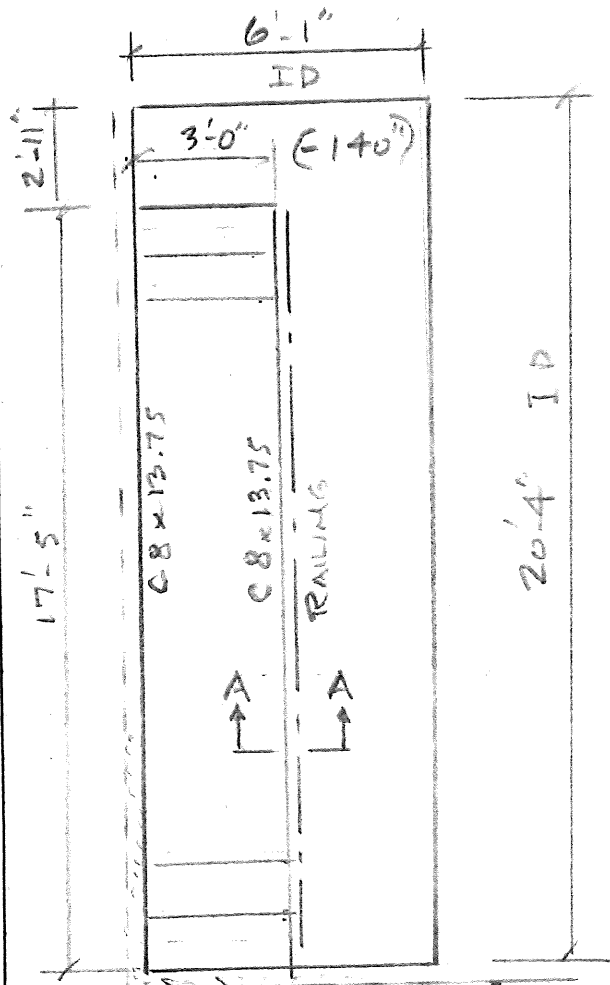

(0'-0'')
STAIR PLAN

$\frac{1 1/4}{4} = 1'-0''$

CONCRETE
FOUNDATION
(EXISTING)

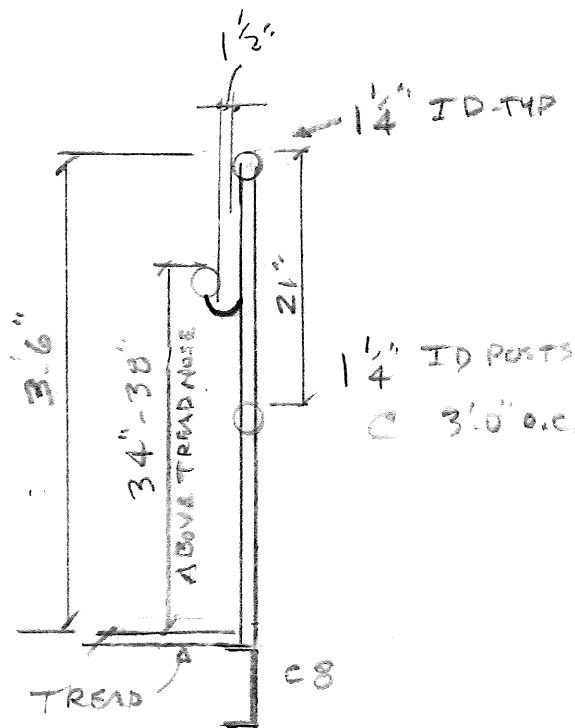


A-A

$\frac{3 1/4}{4} = 1'-0''$

KAHN & BAYER
48 Purnell Place
MANCHESTER, CT 06040
(860) 646-4440

JOB MANCHESTER HIGH SCHOOL
SHEET NO. 2 OF 2
CALCULATED BY W DATE 3-14-18
CHECKED BY _____ DATE _____
SCALE STAIRWAY - ROOF

ALTERNATE

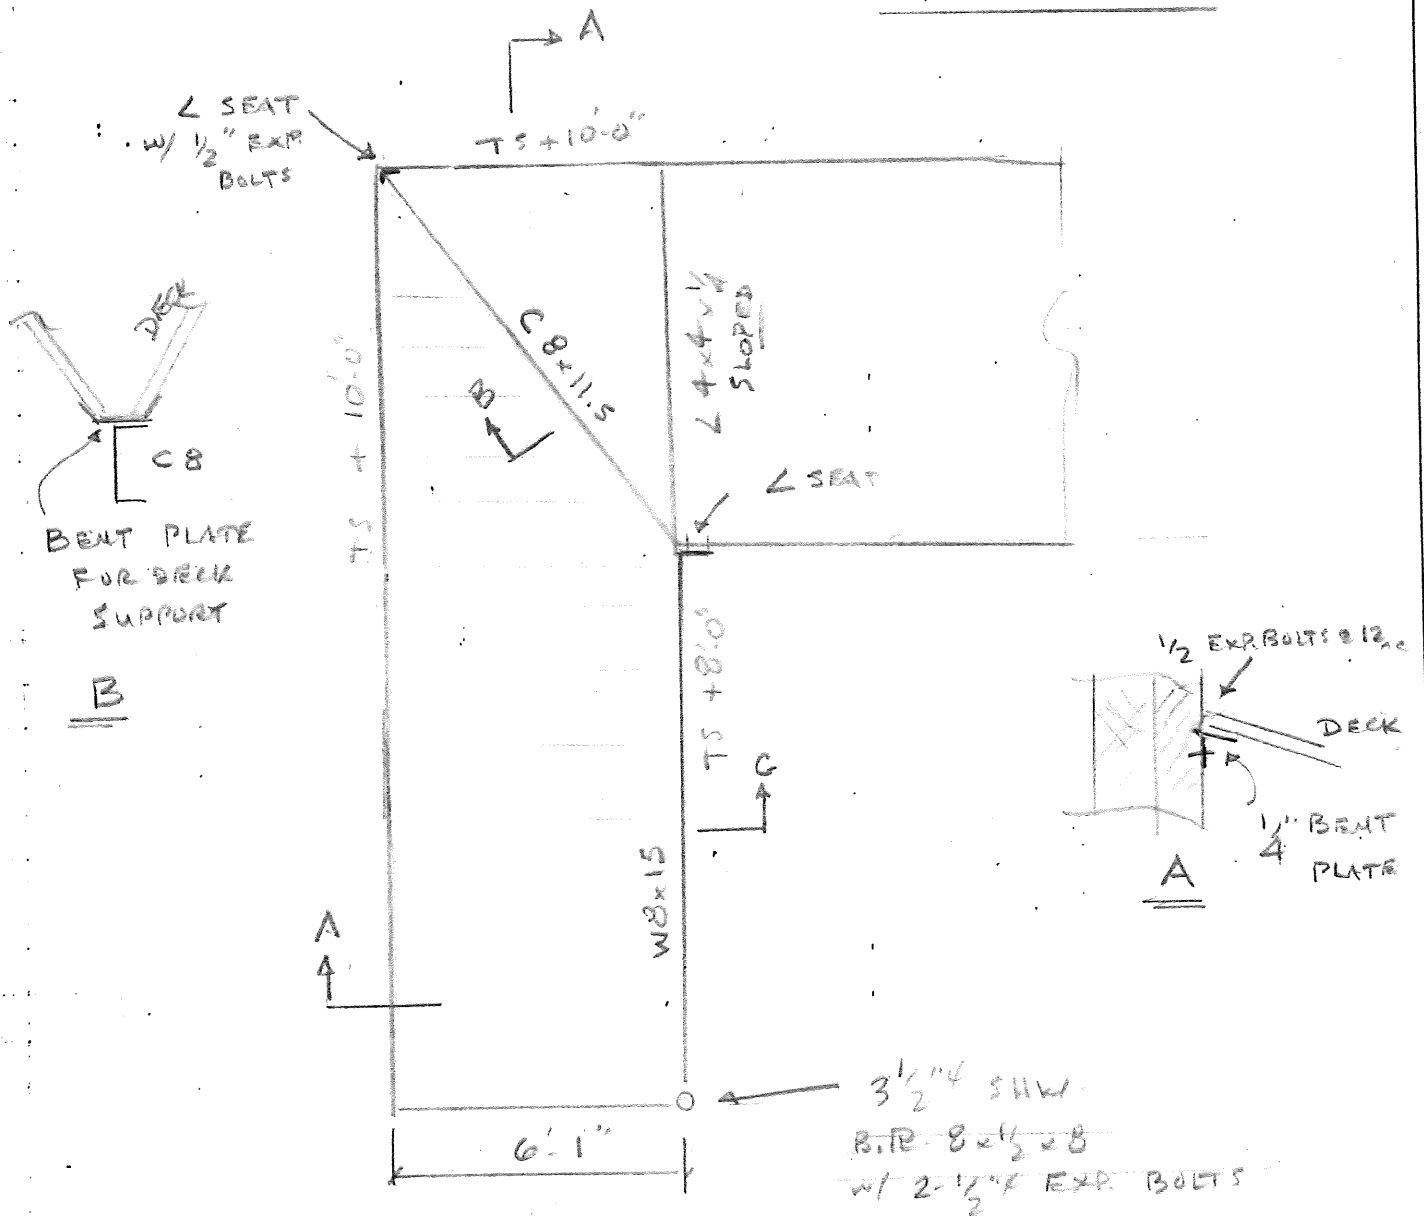

$1 \frac{1}{2}"$ - 18 GA. B. ROOF DECK GALVANIZED

